



All dimensions in mm

- LFM = finished clear dimensions
- ZLB = clear width door cases
- ZLH = clearance height door cases
- ET = Insertion depth
- OKFF = upper edge paved floor
- DH = headroom
- A = width lateral door case
- B = height lintel door case


Installation behind the wall-returns

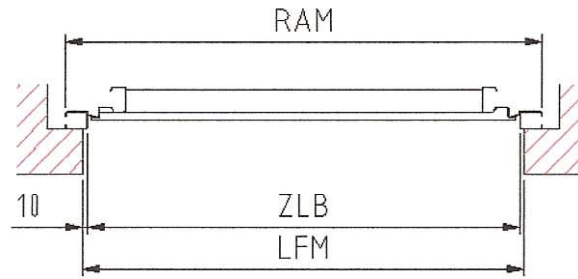


Installation between the wall-returns

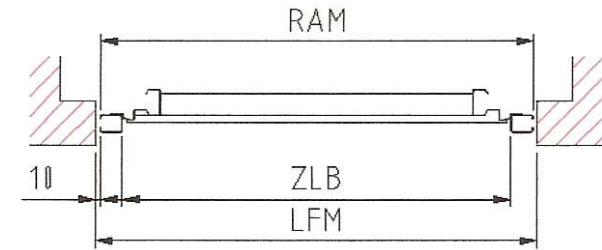


Installation without ground threshold

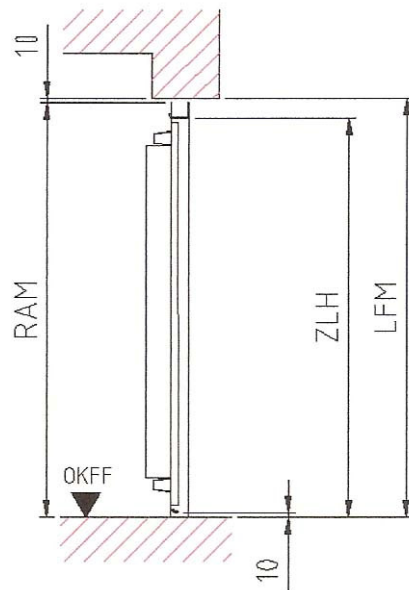

lateral door case    lintel door case

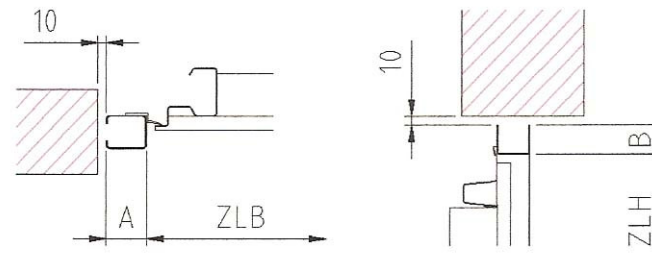

Without ceiling runners

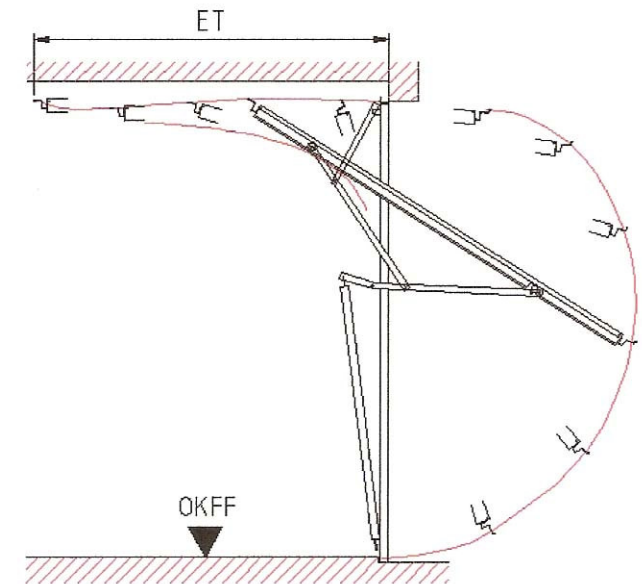

<p><b>Portman Doors Limited</b>          Unit 3 Bradshaw Works, Printers Lane,          Bradshaw, Bolton BL2 3DW          Tel: 01204 699521 Fax: 01204 669094</p>	<p>Title:          General Arrangement Details for          Normstahl Up and Over Doors</p>	Client:	Date:	<p>Drawing No:  <b>PDL/UP OVER/A</b></p>
		Site:	Scale: NTS	